



production:	
company: Citizens Theatre Ltd.	
drawing title: Circle Studio	
location: Citizens Theatre Ltd 119 Gorbals Street Glasgow G5 9DS	
view: Studio Plan	drawing no:
revision:	date issued:
drawn by: EG	date:
scale: 1:50 @ A3	

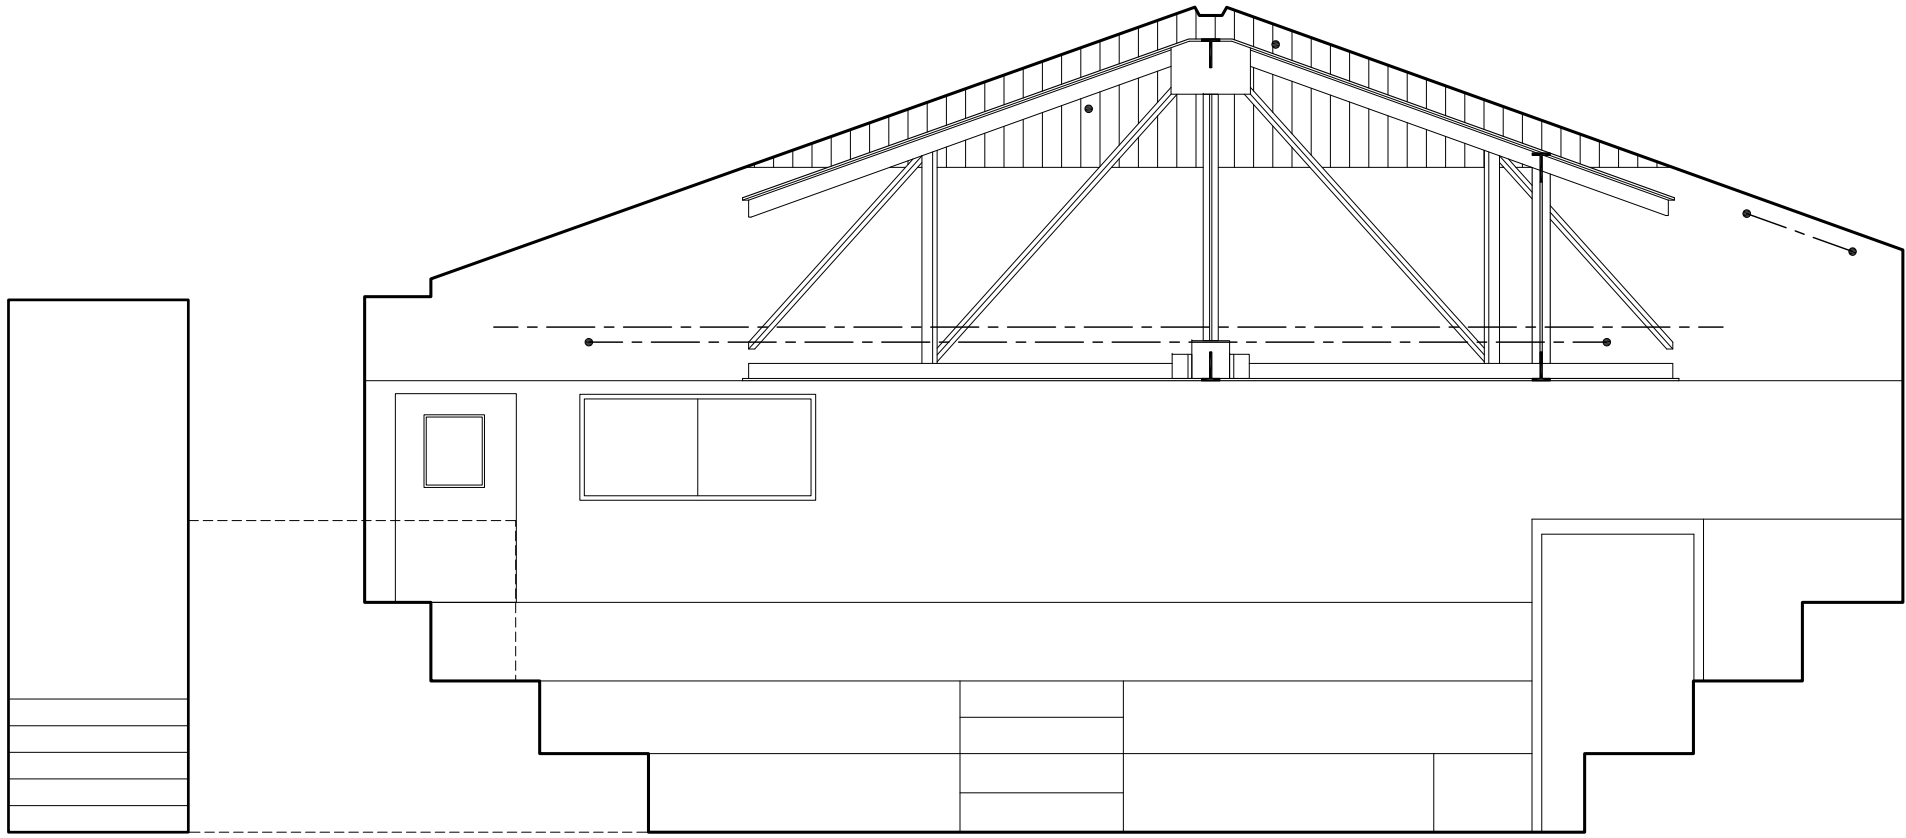



Section AA

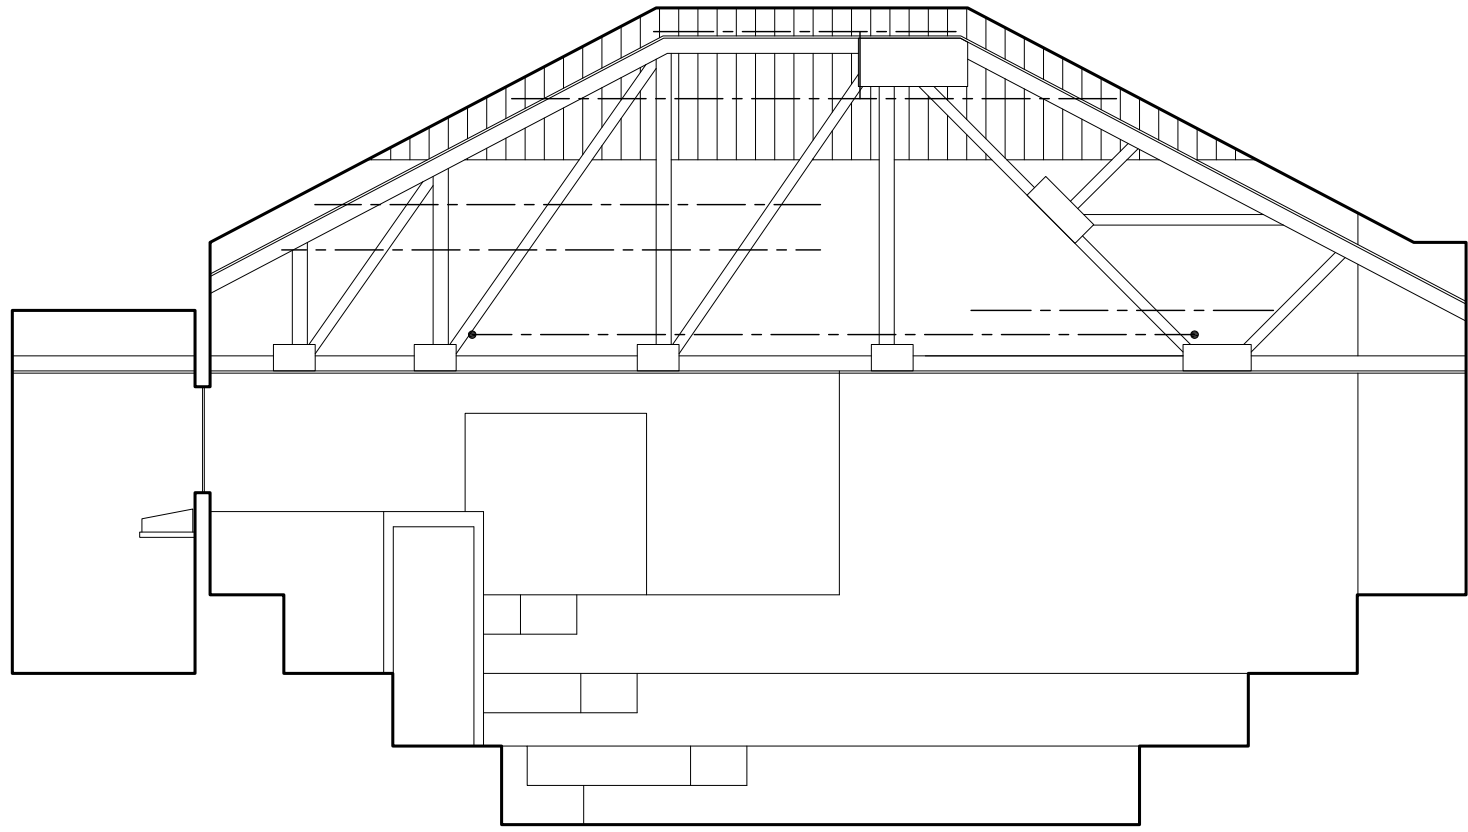

Section BB



production:	
company: Citizens Theatre Ltd.	
drawing title: Circle Studio	
location: Citizens Theatre Ltd 119 Gorbals Street Glasgow G5 9DS	
view: Sections AA & BB	drawing no:
revision:	date issued:
drawn by: EG	date:
scale: 1:50 @ A3	

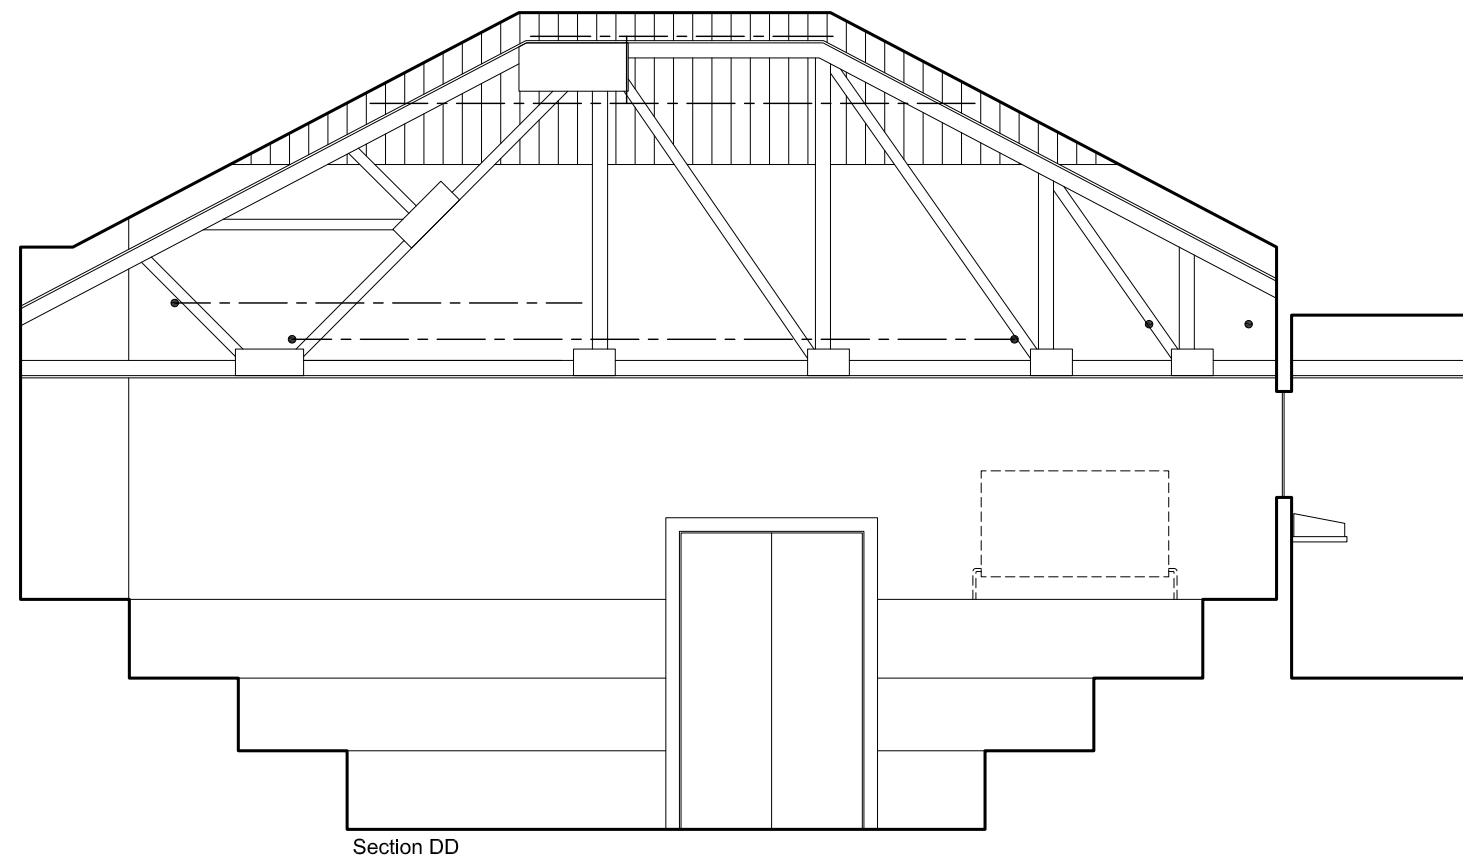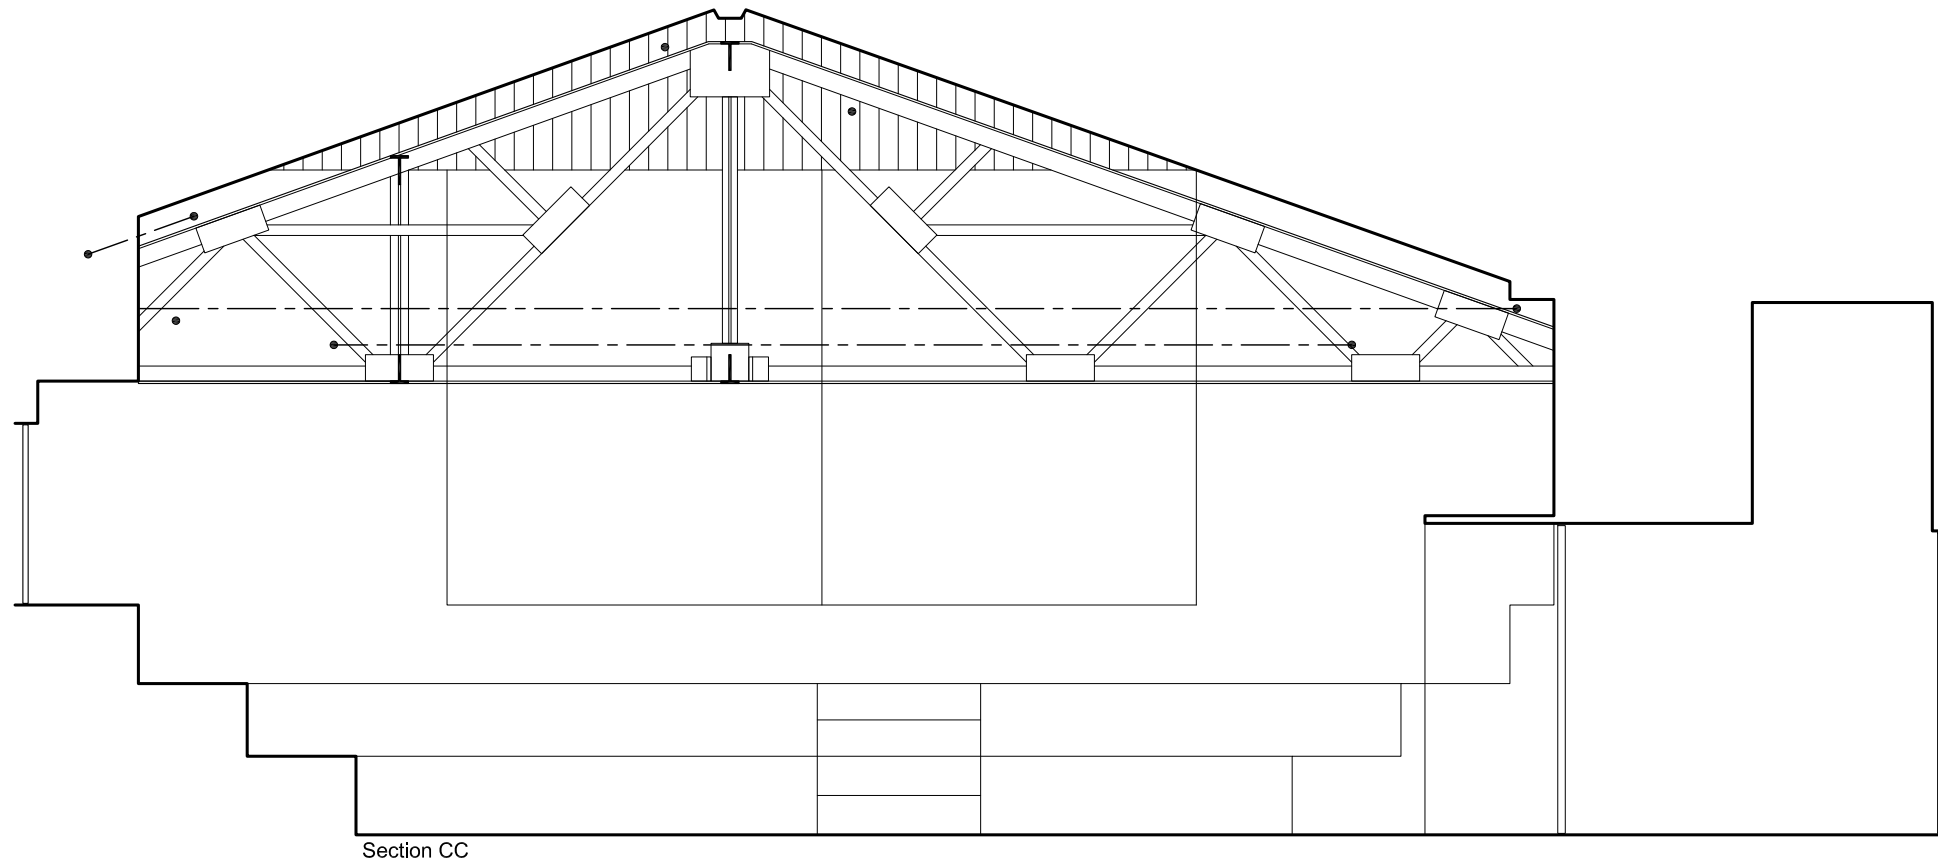

production:	
company: Citizens Theatre Ltd.	
drawing title: Circle Studio	
location: Citizens Theatre Ltd 119 Gorbals Street Glasgow G5 9DS	
view: Sections CC & DD	drawing no:
revision:	date issued:
drawn by: EG	date:
scale: 1:50 @ A3	