

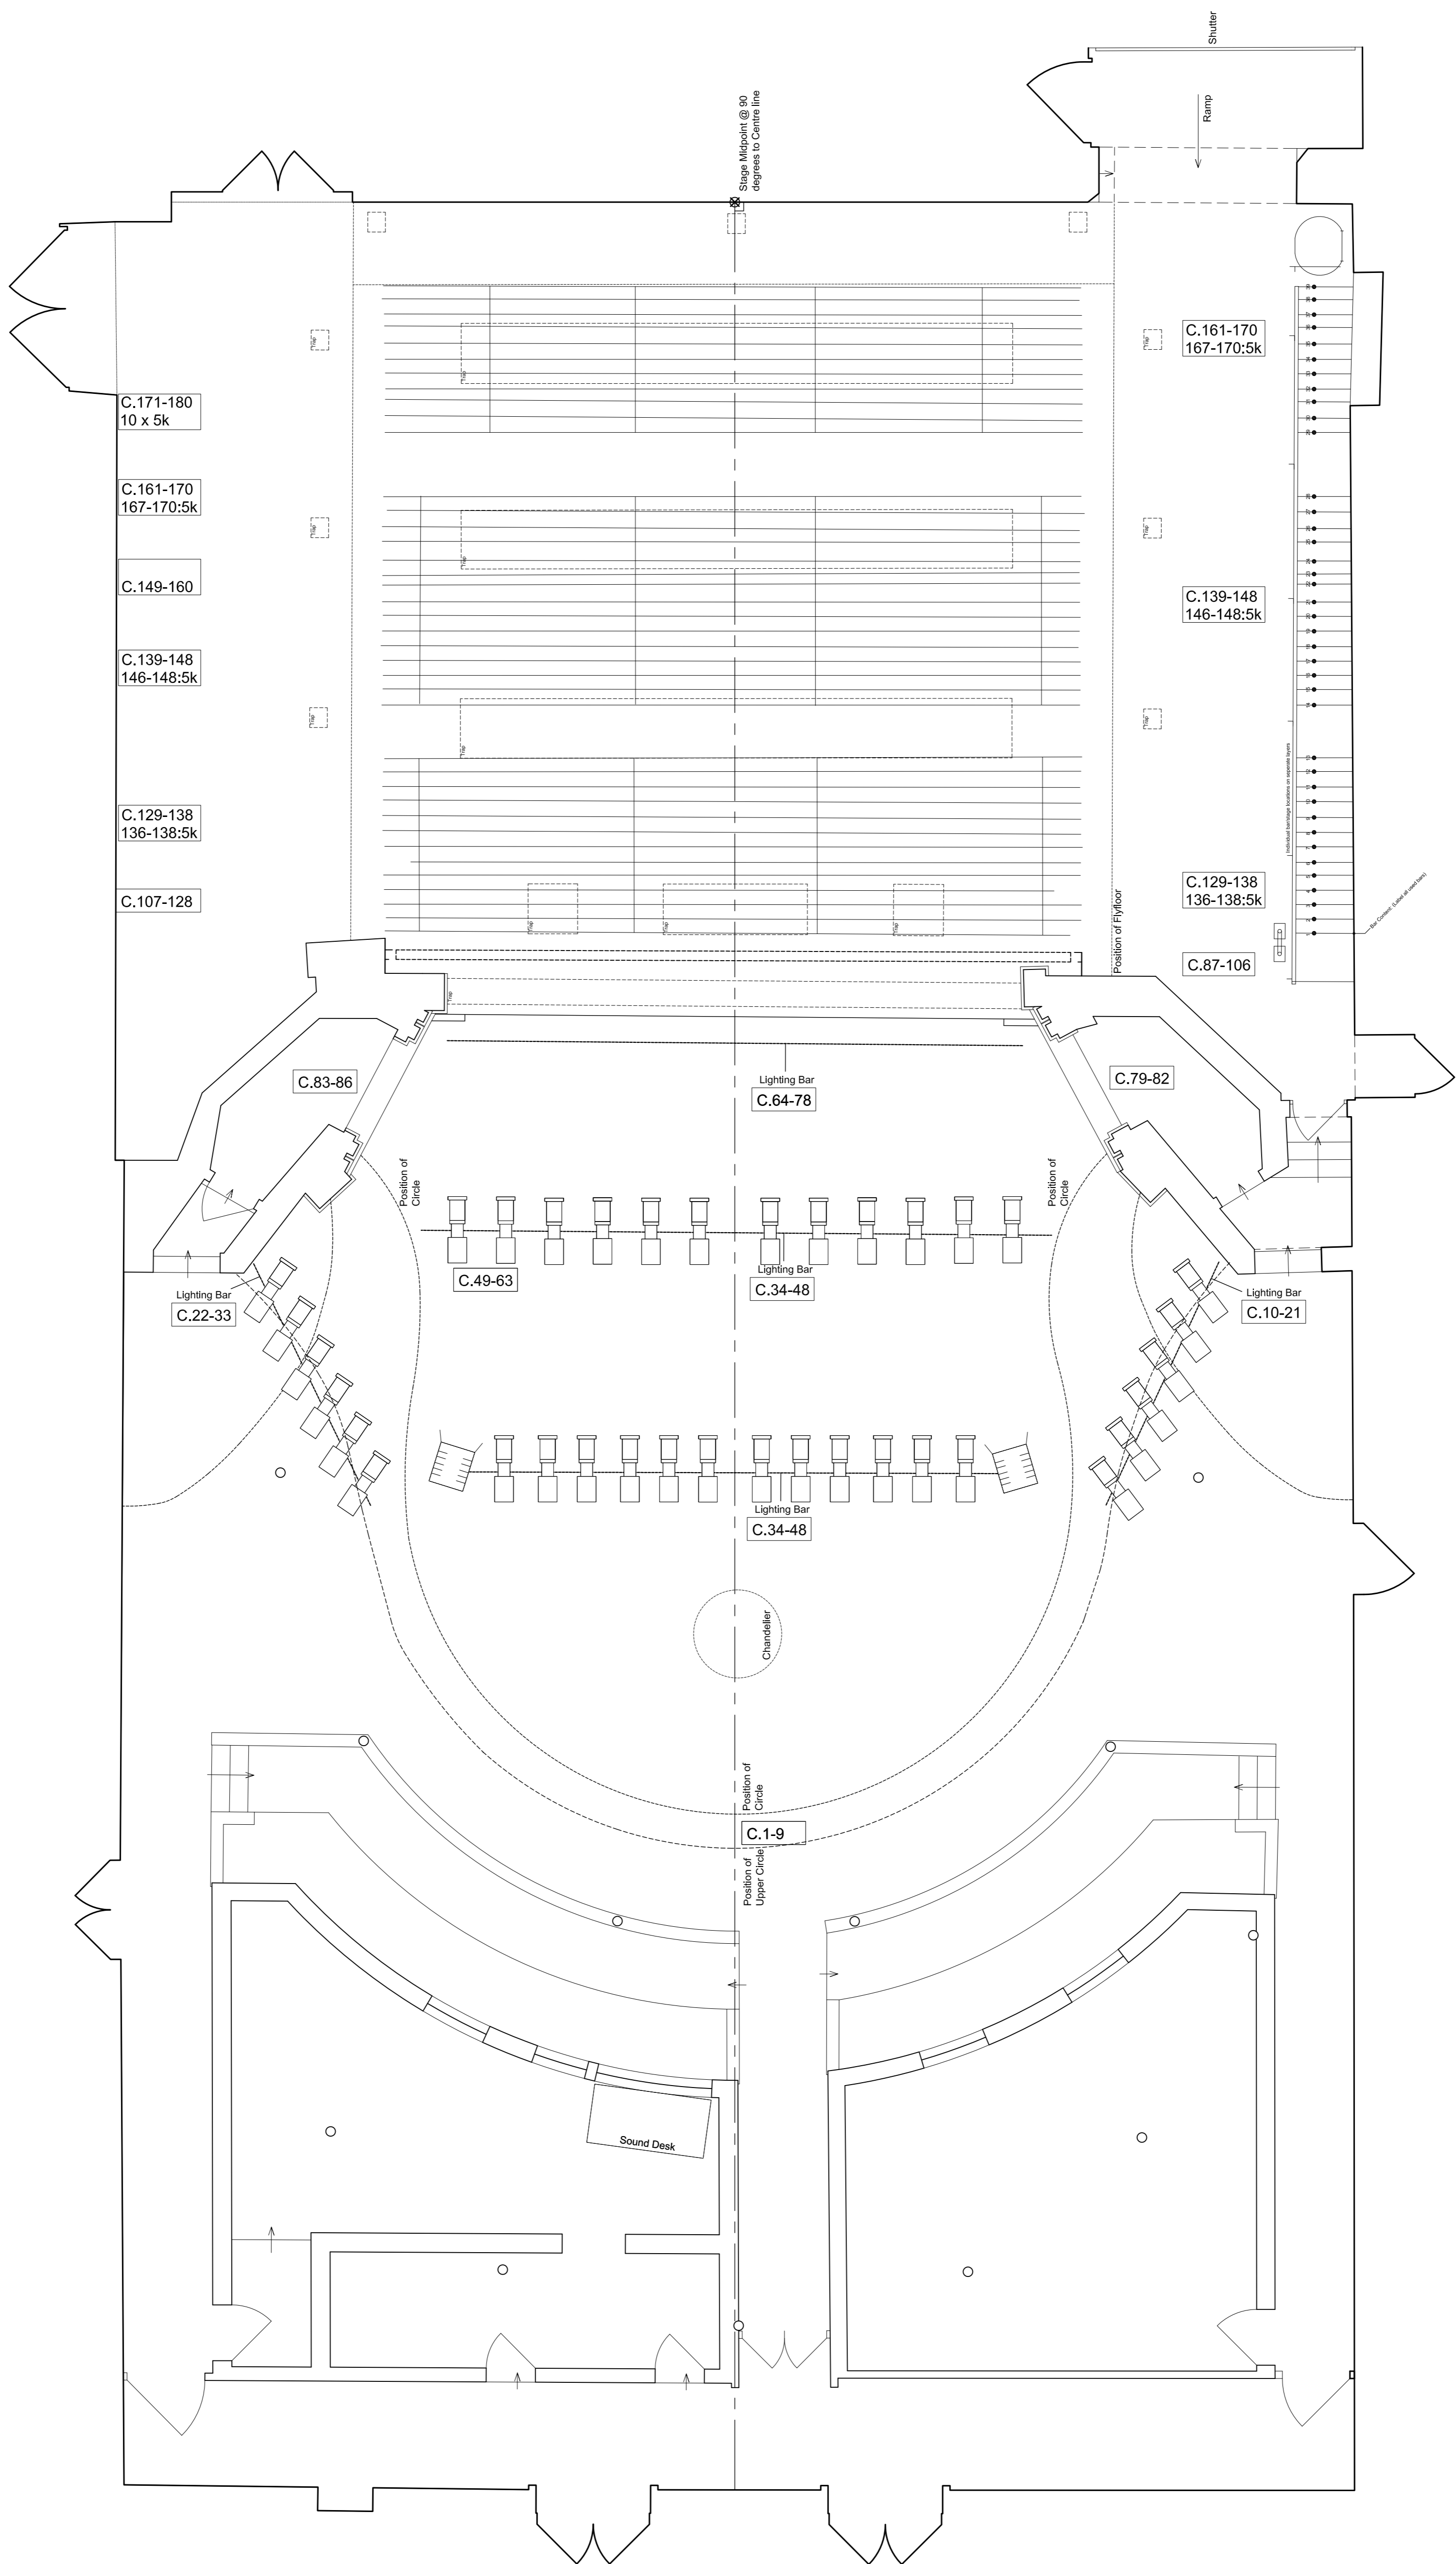


production:	
company:	
drawing title:	
location: Citizens Theatre Ltd 119 Gorbals Street Glasgow G5 9DS	
view: Main Stage Plan	drawing no.:
revision:	date issued:
drawn by: Euan Gray	date:
scale: 1:50 @ A1	

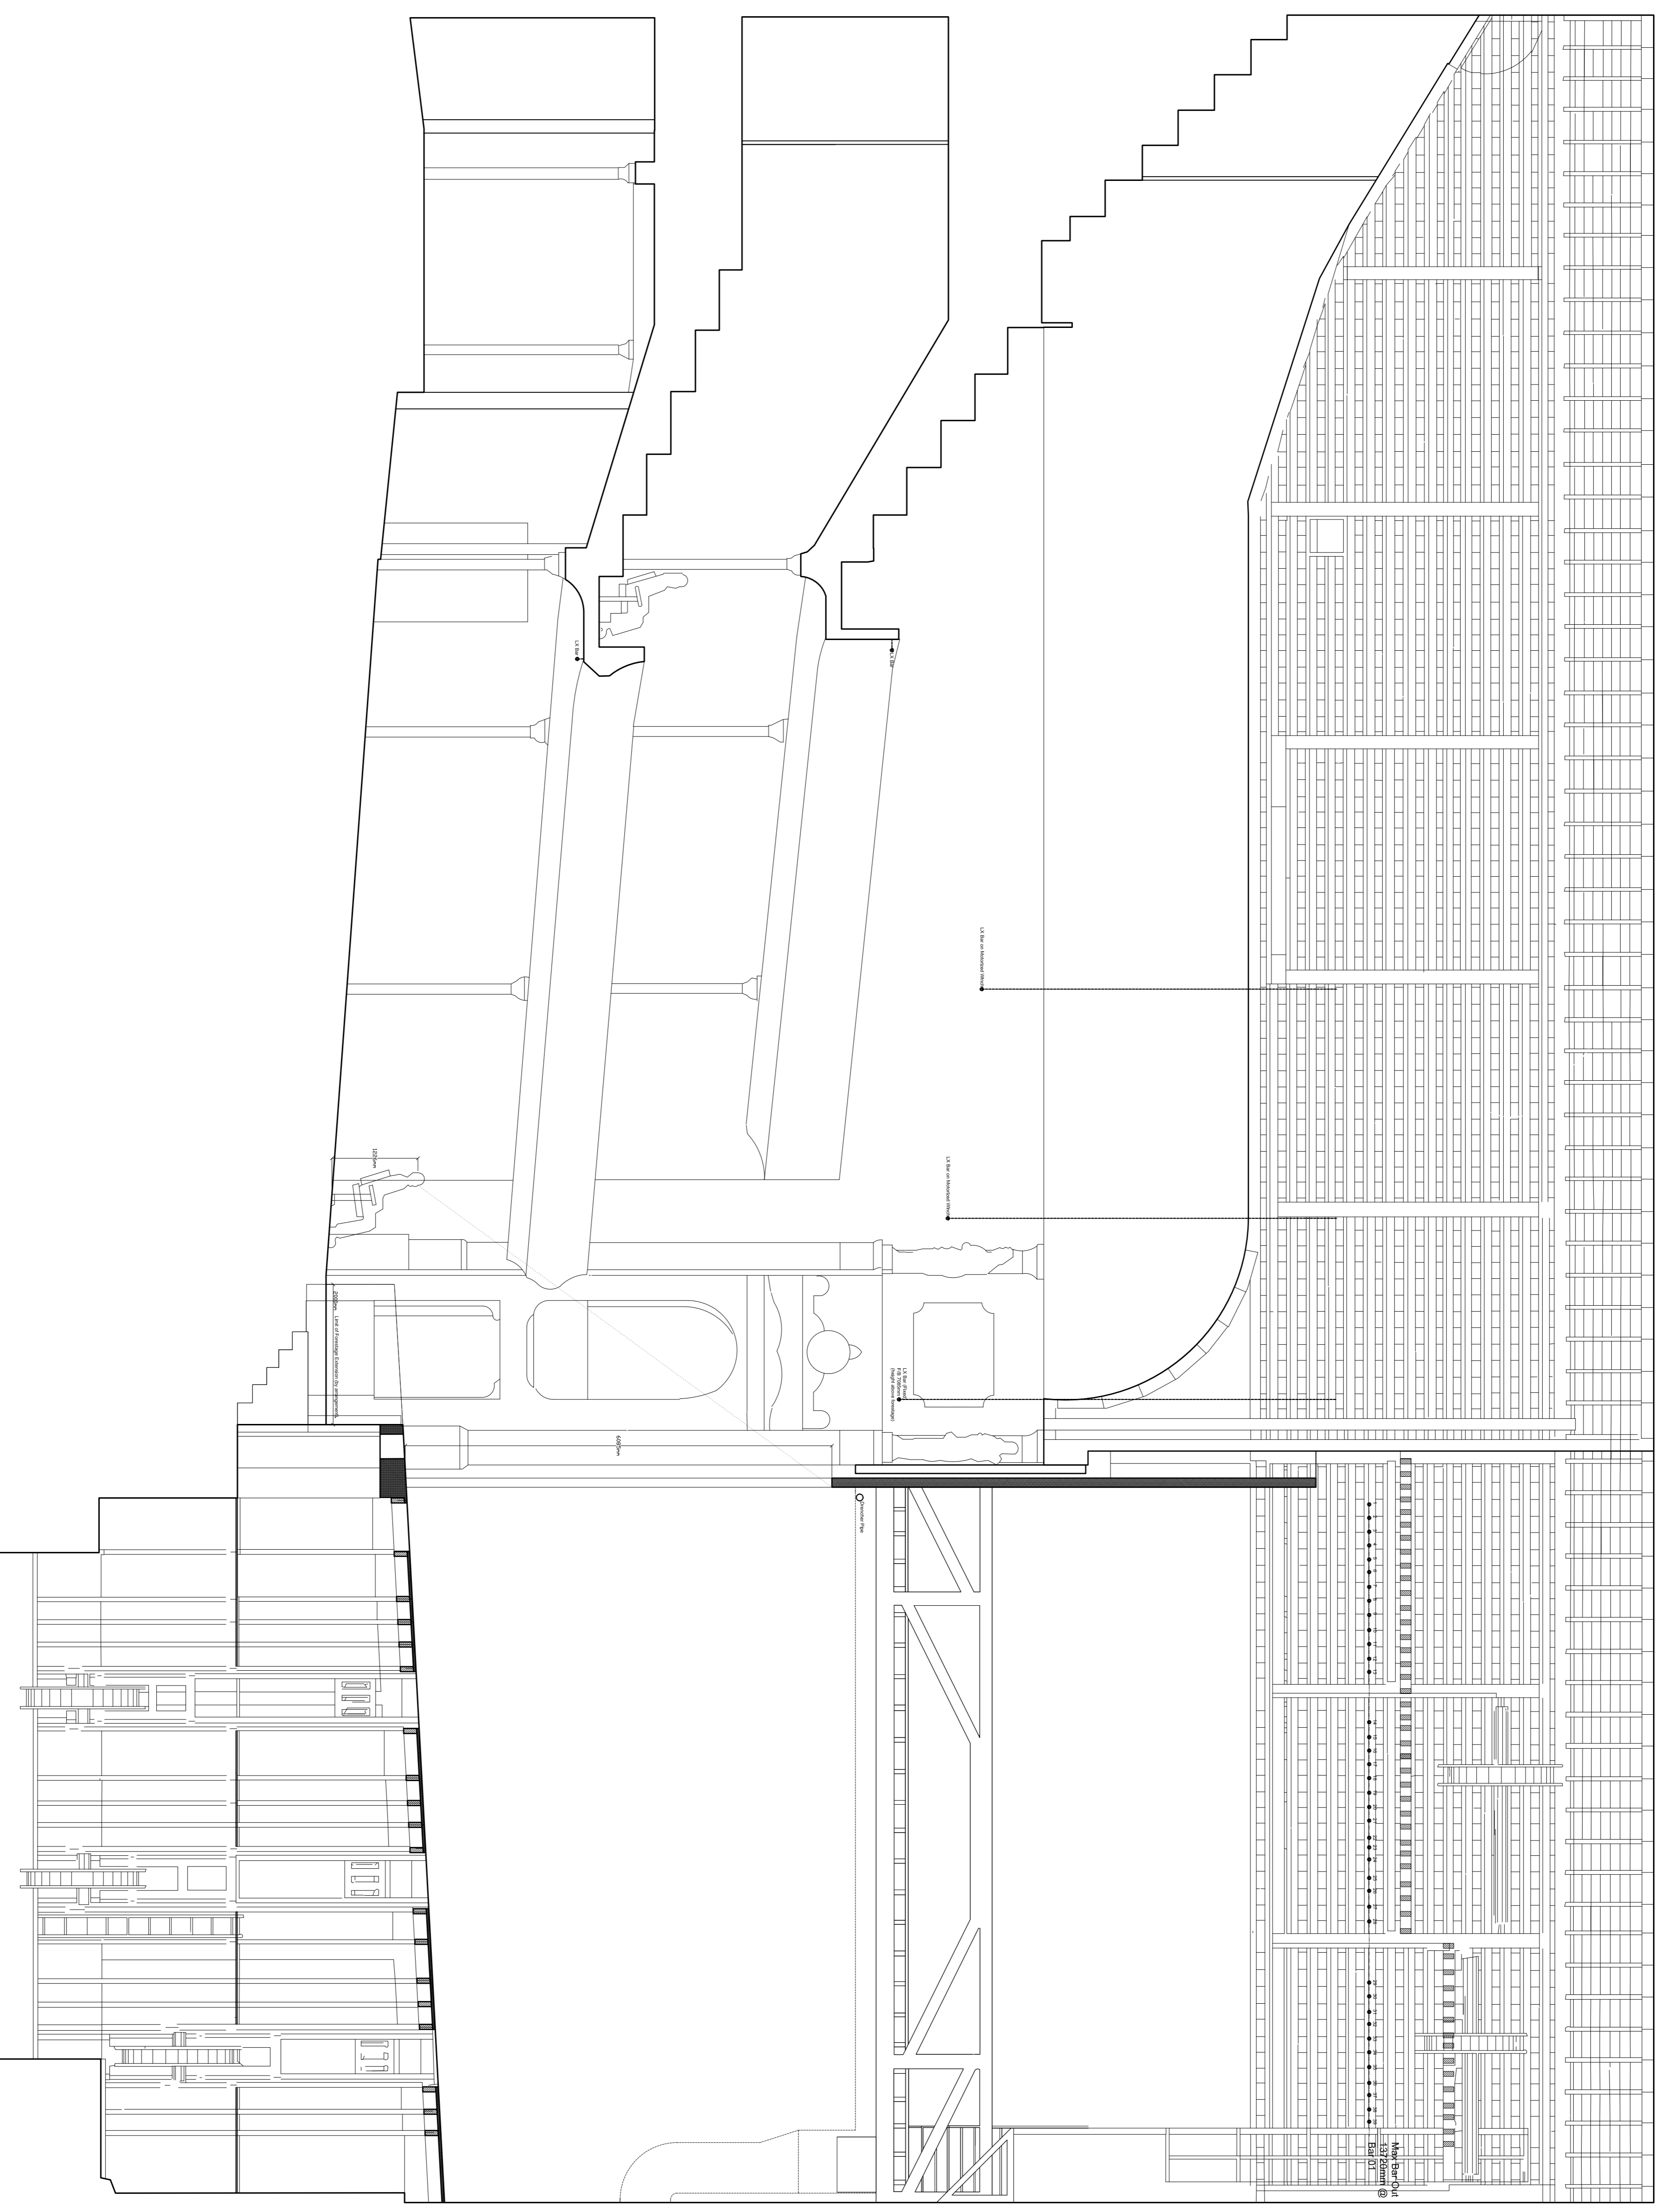

production:	
company:	
drawing title:	
location: Citizens Theatre Ltd 119 Gorbals Street Glasgow G5 9DS	
view: Main Stage LX Plan	drawing no.:
revision:	date issued:
drawn by: Euan Gray	date:
scale: 1:50 @ A1	

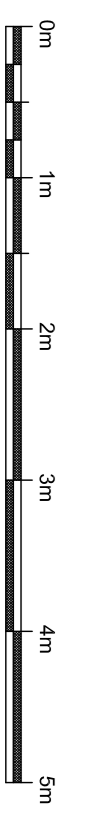

production:	
company:	
drawing title:	
location:	
revision:	
client:	
date issued:	
drawn by:	
checked by:	
scale:	1:50 @ A1

Main Stage Section
 Citizens Theatre Ltd
 119 Gorbals Street
 Glasgow
 G5 3DS